


SCALE: NONE

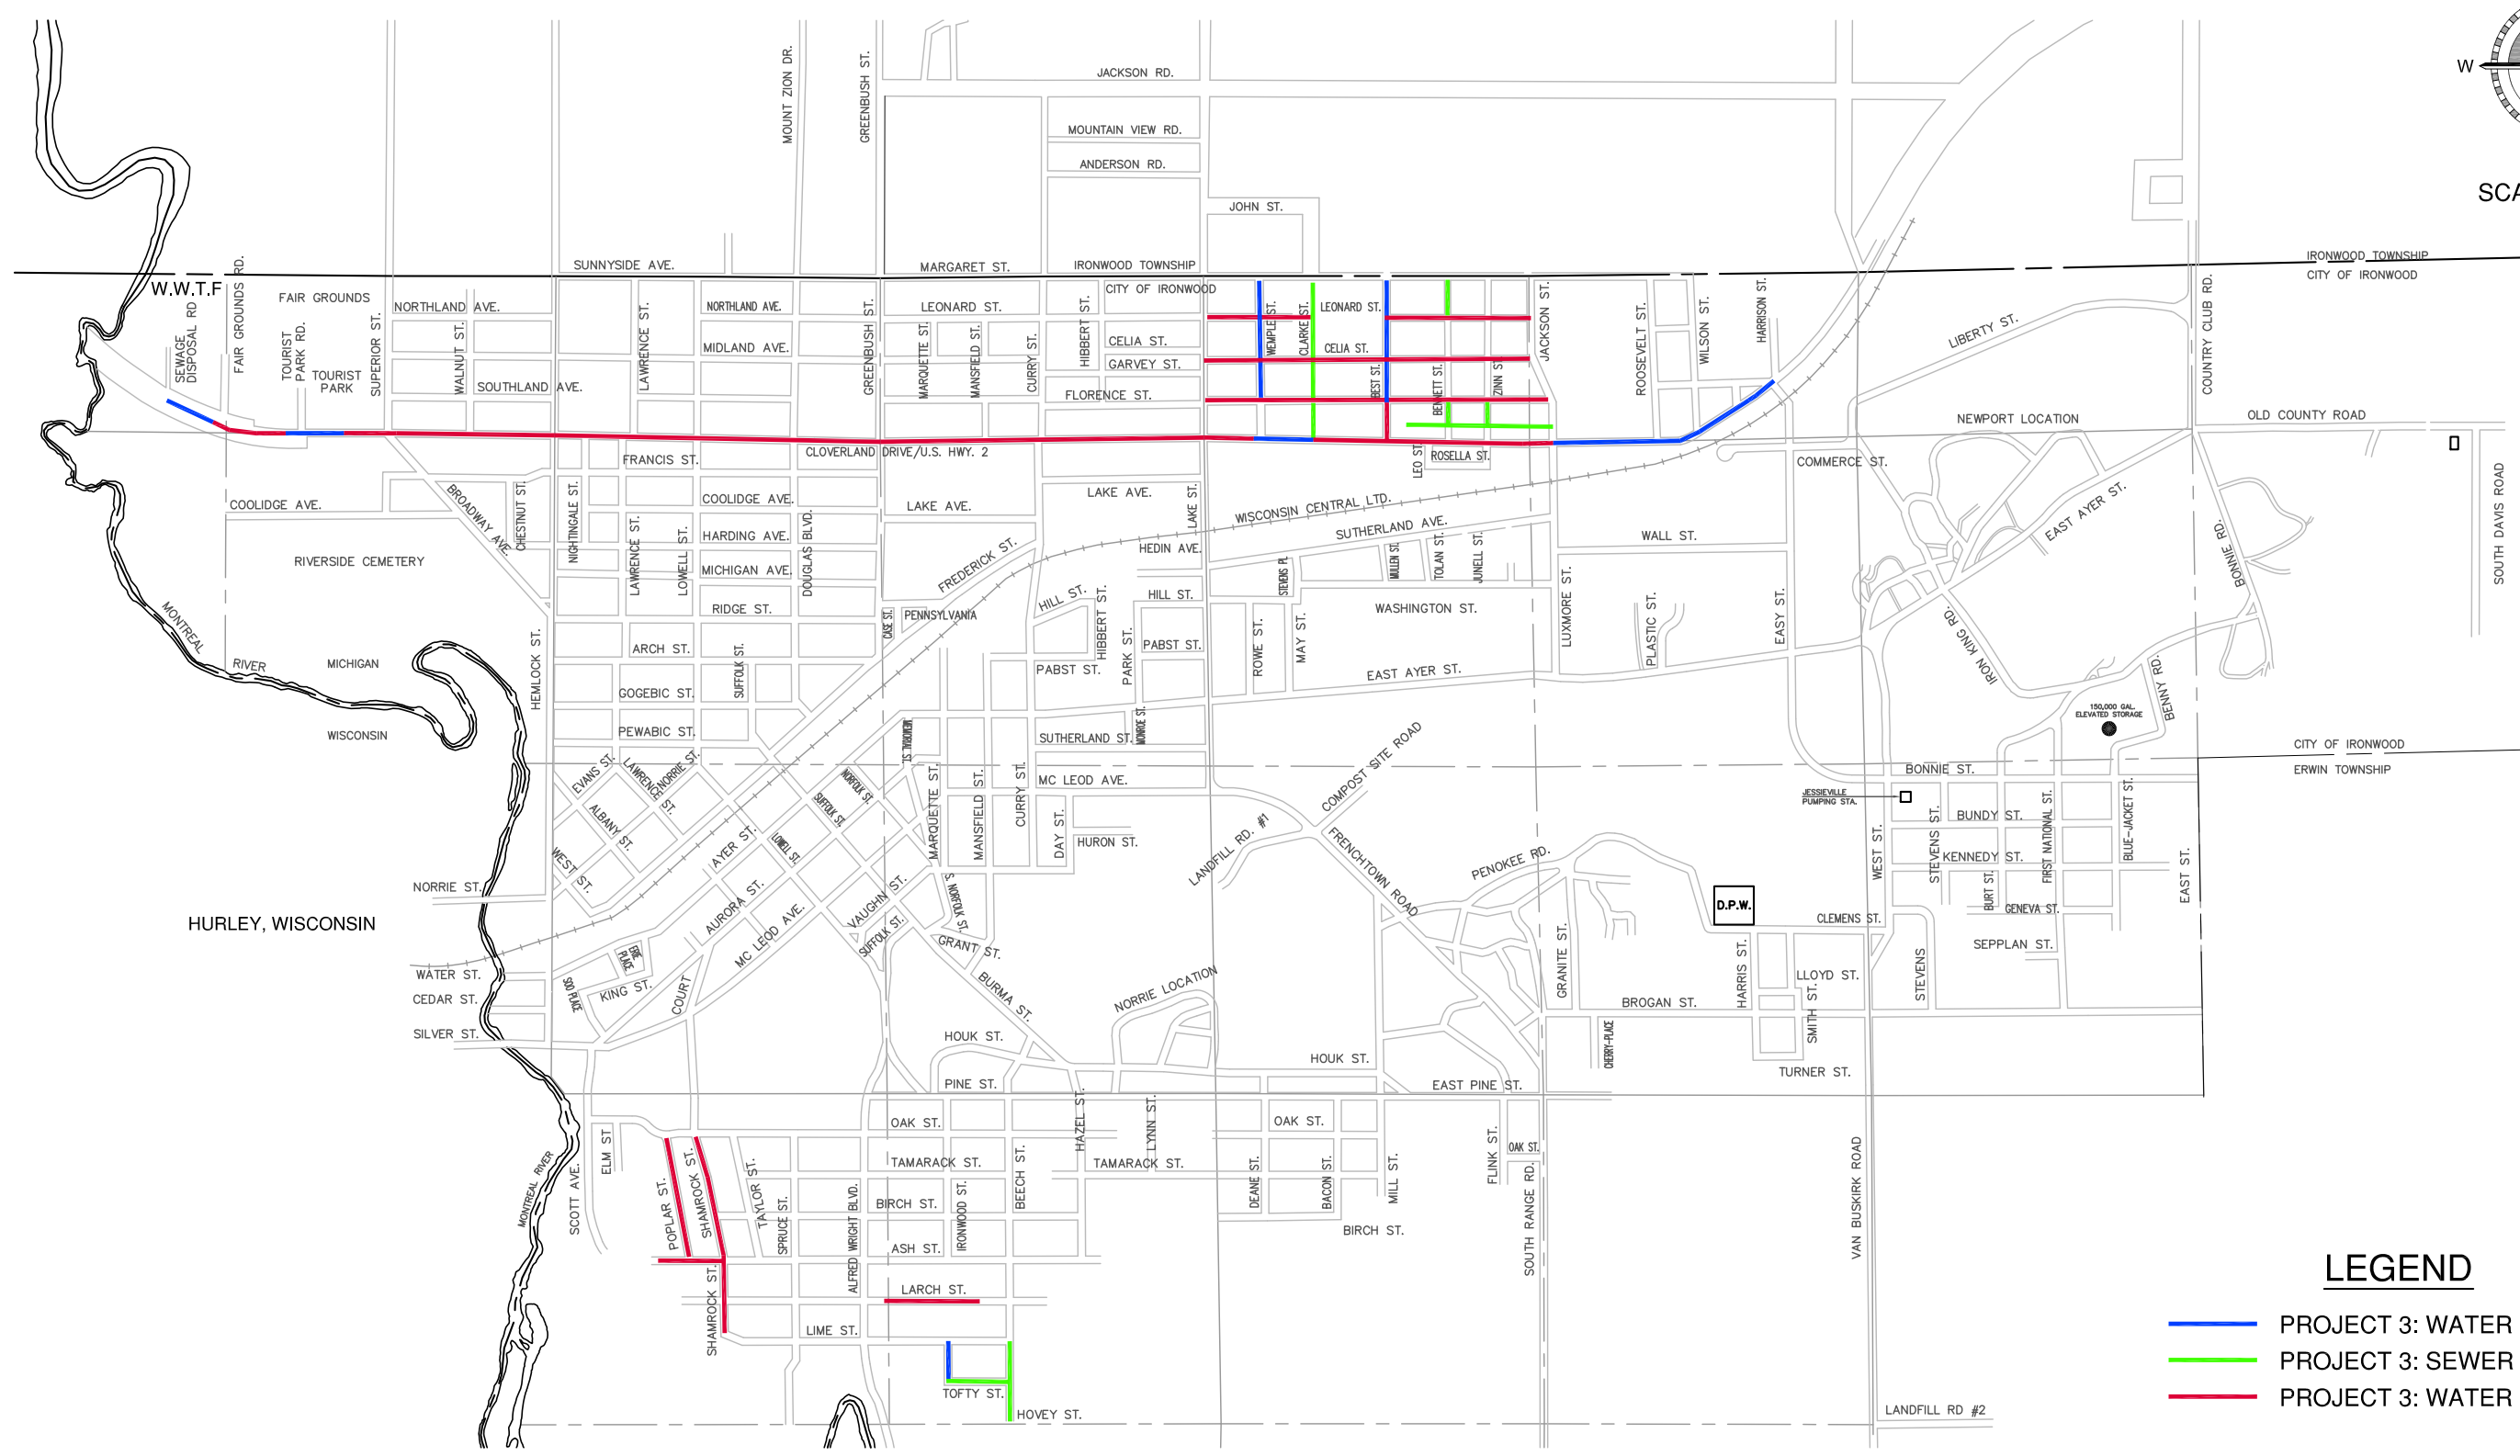

LEGEND

- PROJECT 3: WATER ONLY
- PROJECT 3: SEWER ONLY
- PROJECT 3: WATER & SEWER

WATER AND SEWER PROJECT LOCATIONS MAP
US-2 UTILITY PROJECT - PHASE III, REVISED
SANITARY SEWER & WATER SYSTEM IMPROVEMENTS
IRONWOOD, MICHIGAN
OCTOBER 4, 2013

I:\JOB FILES\CAD Projects\CAD12283 City of Ironwood Phase 3\DWG\11392 Figure 6 10-4-13.dwg